


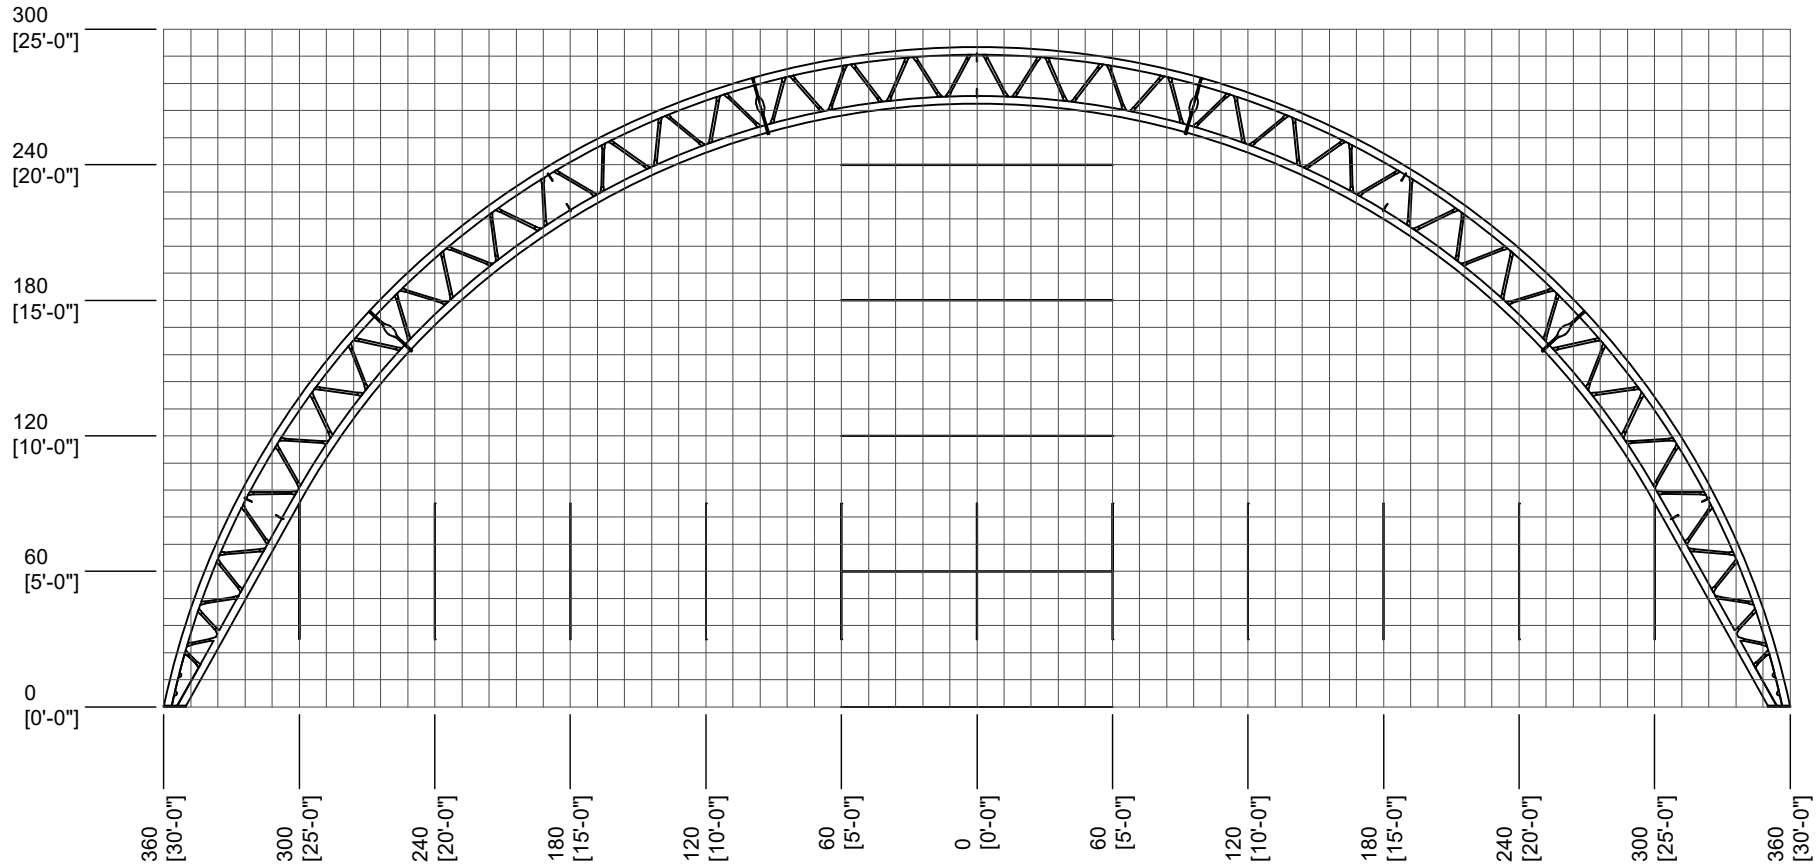

Description:

Paramount 60' Profile, 3 1/2" Chord, 2'-1 1/8" Truss Depth, on Grid

Drawn by:

Date:

Part Number:

Paramount 60' Profile on Grid

Units:

in



WINKLER
STRUCTURES

Box 1268, Winkler, MB R6W 4B3, Canada
204.325.9548

This drawing is property of Winkler Canvas. Any reproduction in whole or in part without the express written consent of Winkler Canvas is prohibited.